


DIRECTION:-

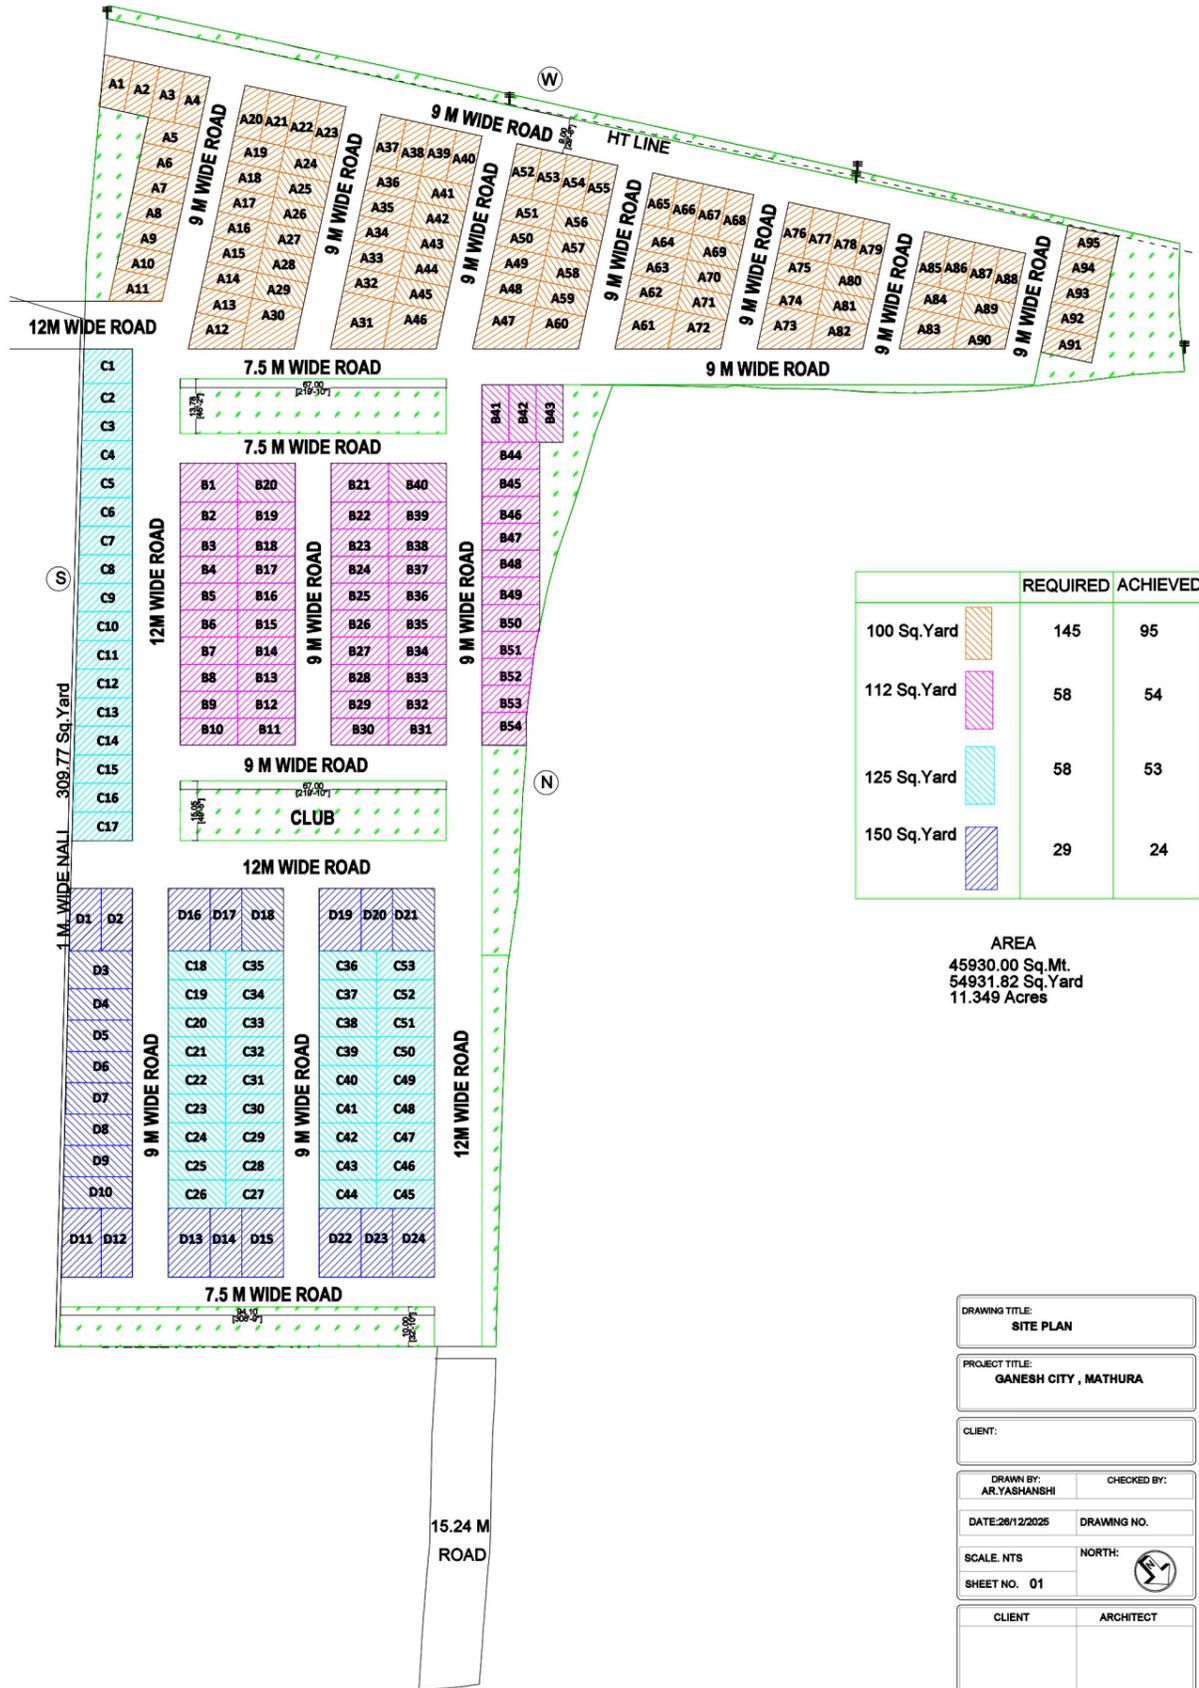

	REQUIRED	ACHIEVED
100 Sq. Yard	145	95
112 Sq. Yard	58	54
125 Sq. Yard	58	53
150 Sq. Yard	29	24

AREA
45930.00 Sq.Mt.
54931.82 Sq. Yard
11.349 Acres

DRAWING TITLE:
SITE PLAN

PROJECT TITLE:
GANESH CITY , MATHURA

CLIENT:

DRAWN BY:
AR.YASHANSHI

CHECKED BY:

DATE:28/12/2025

DRAWING NO.

SCALE: NTS

NORTH:

SHEET NO. 01

CLIENT

ARCHITECT

ARCHITECT:
NEXUSPLUS
CONSULTANTS LLP.
B-116 2ND FLOOR, SECTOR-05,
NDS-38181
PHONE NO. 0120 4365781 / 4360963

